


Offset Thresholds

All offset thresholds this section

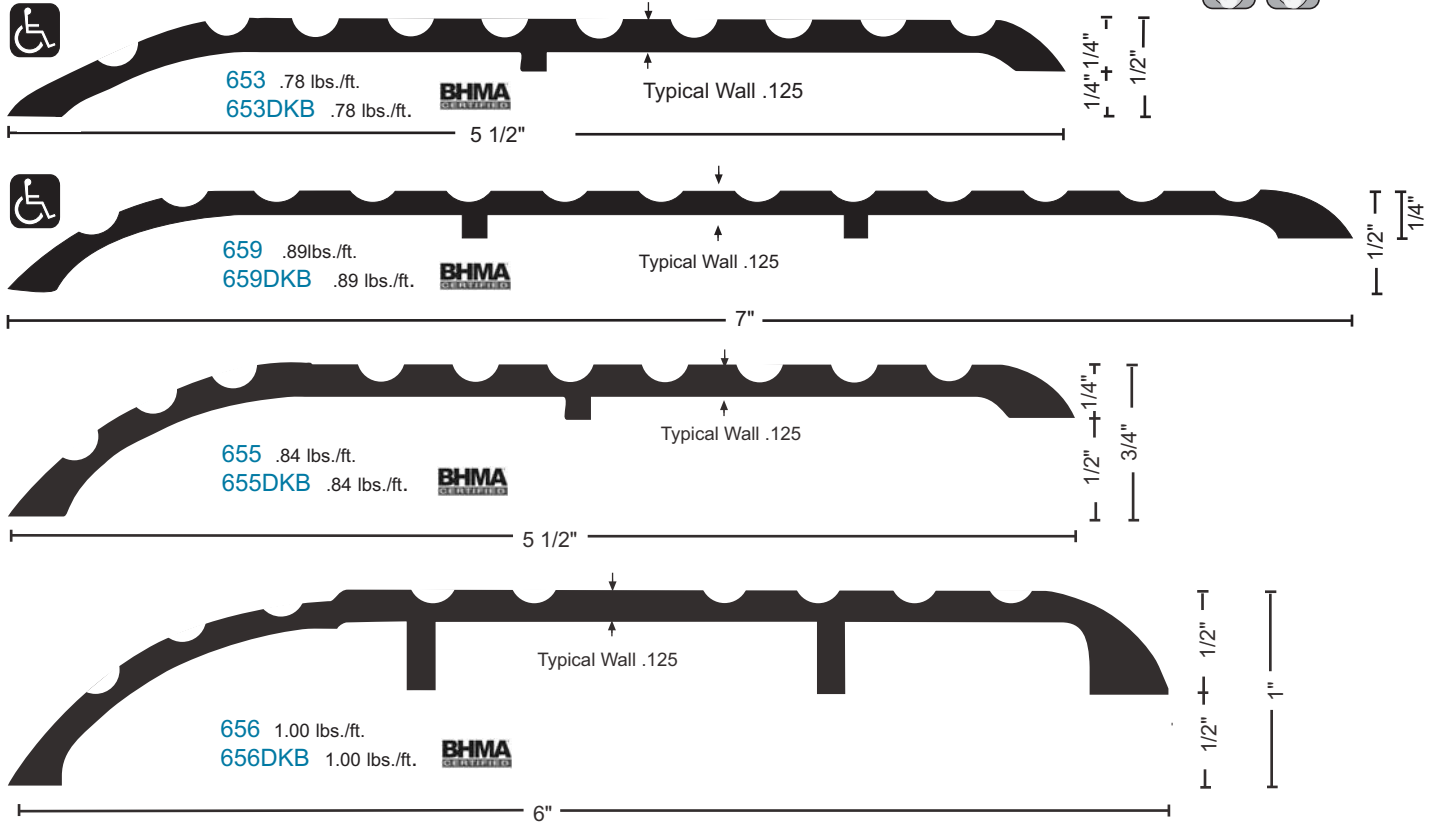

Carpet and Tile Dividers

Carpet Edges

